


# Nicolazzi

## Art. 4912--28

28010 ALZO (NO) via P.Durio 119 Tel. 0322-969672 Fax 0322-969532 www.nicolazzi.it info@nicolazzi.it

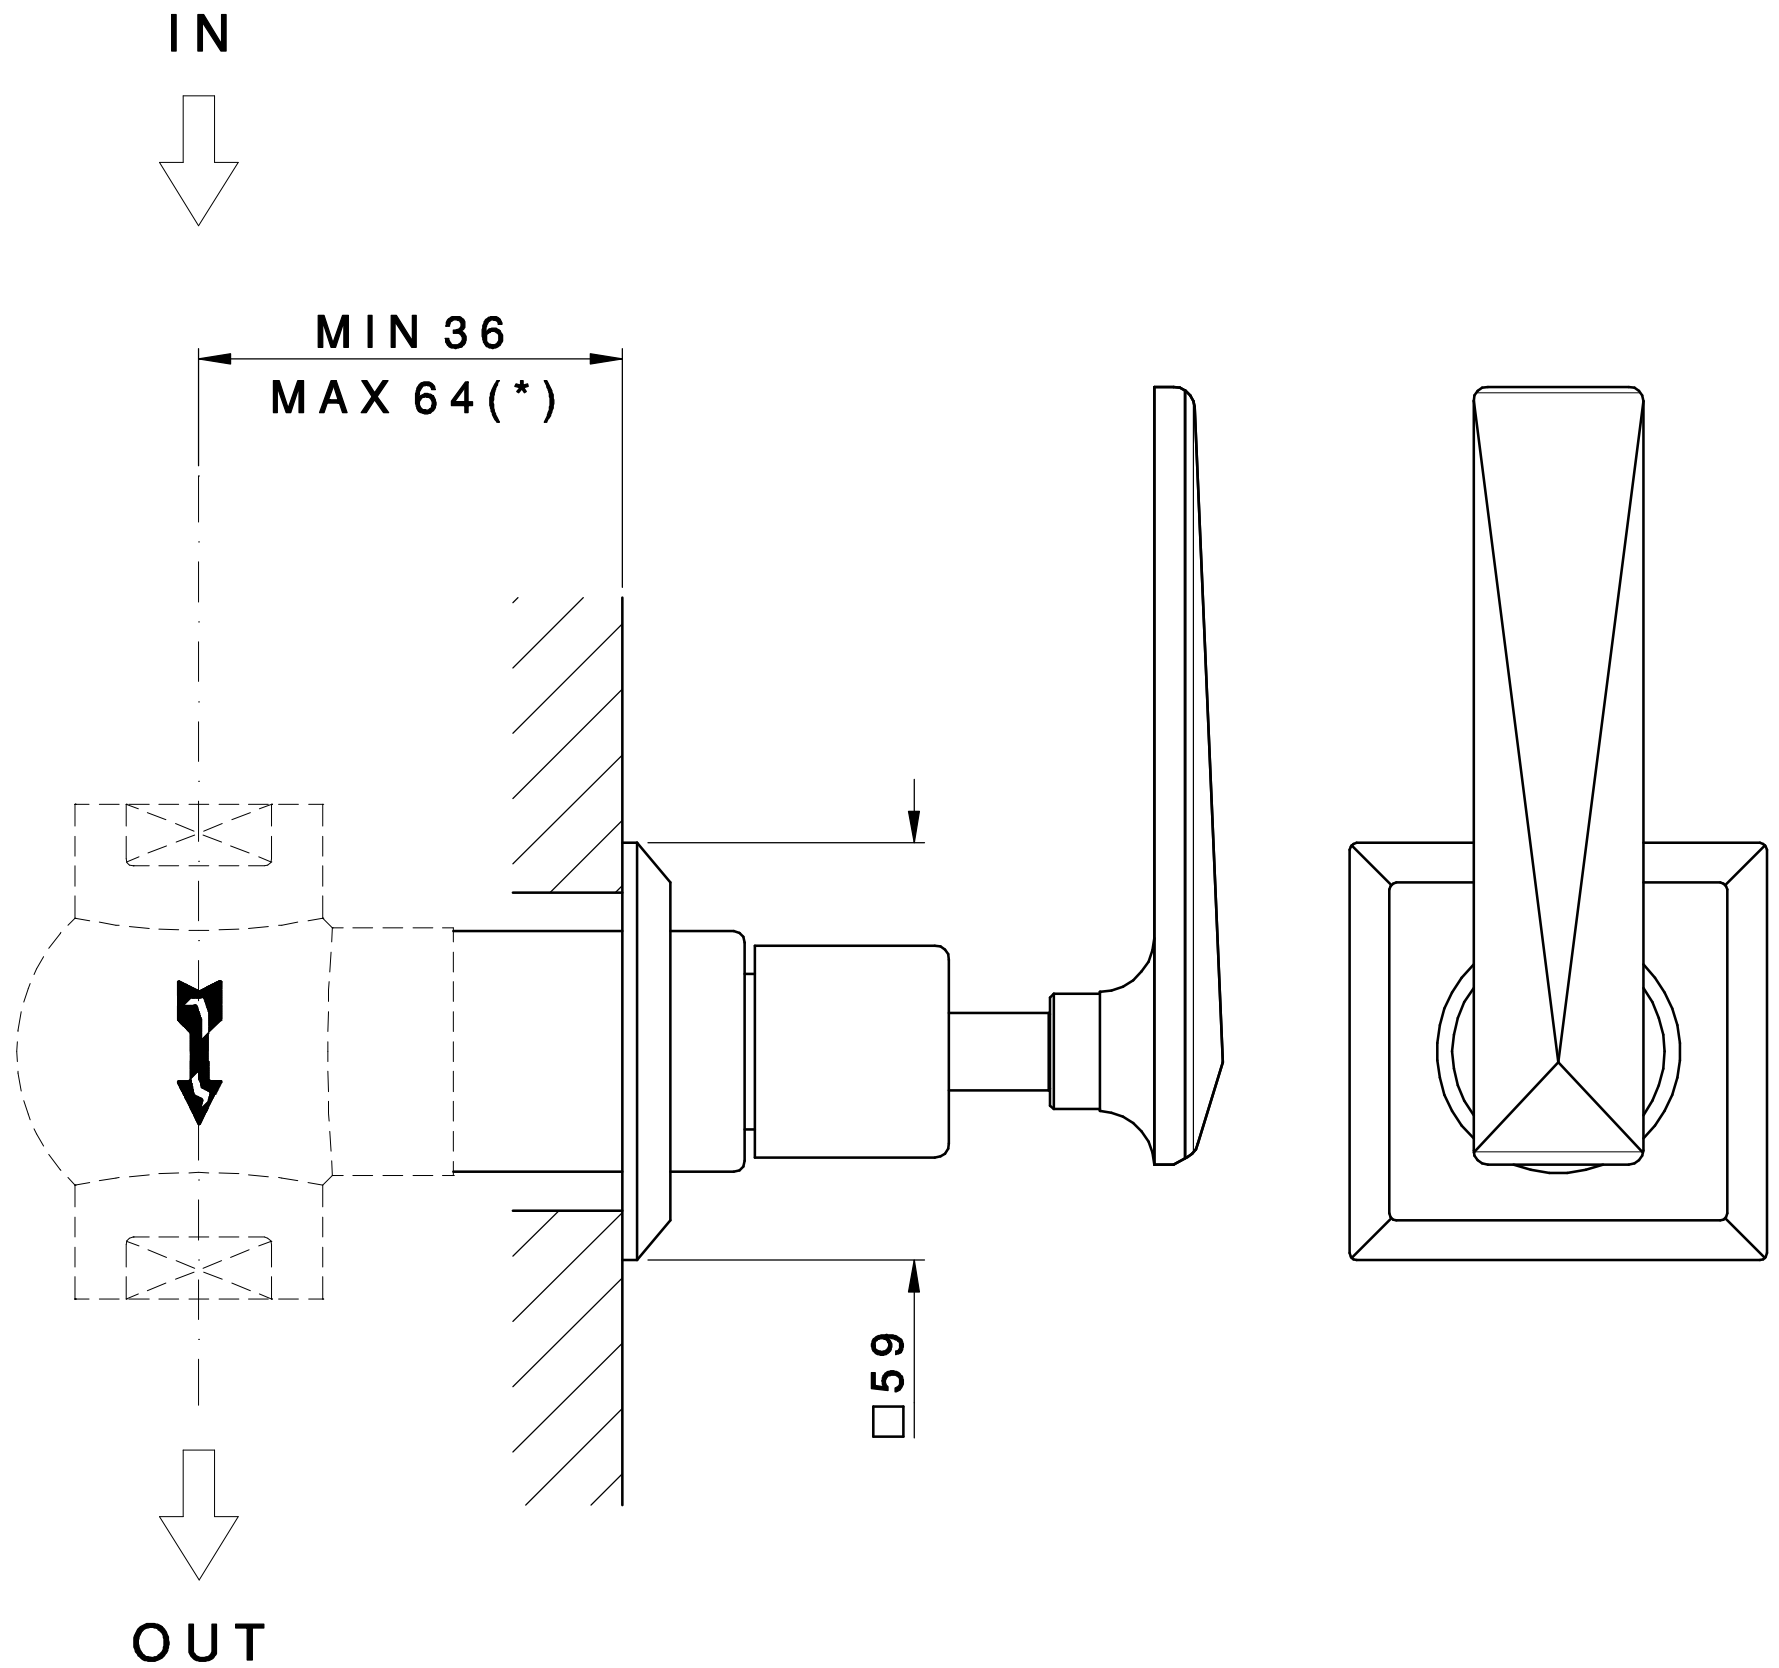

(\*) = Disponibile kit di prolunga h.40 mm cad.  
Available extensions kit h.40 mm. each